


SECTION A-A
NOT TO SCALE

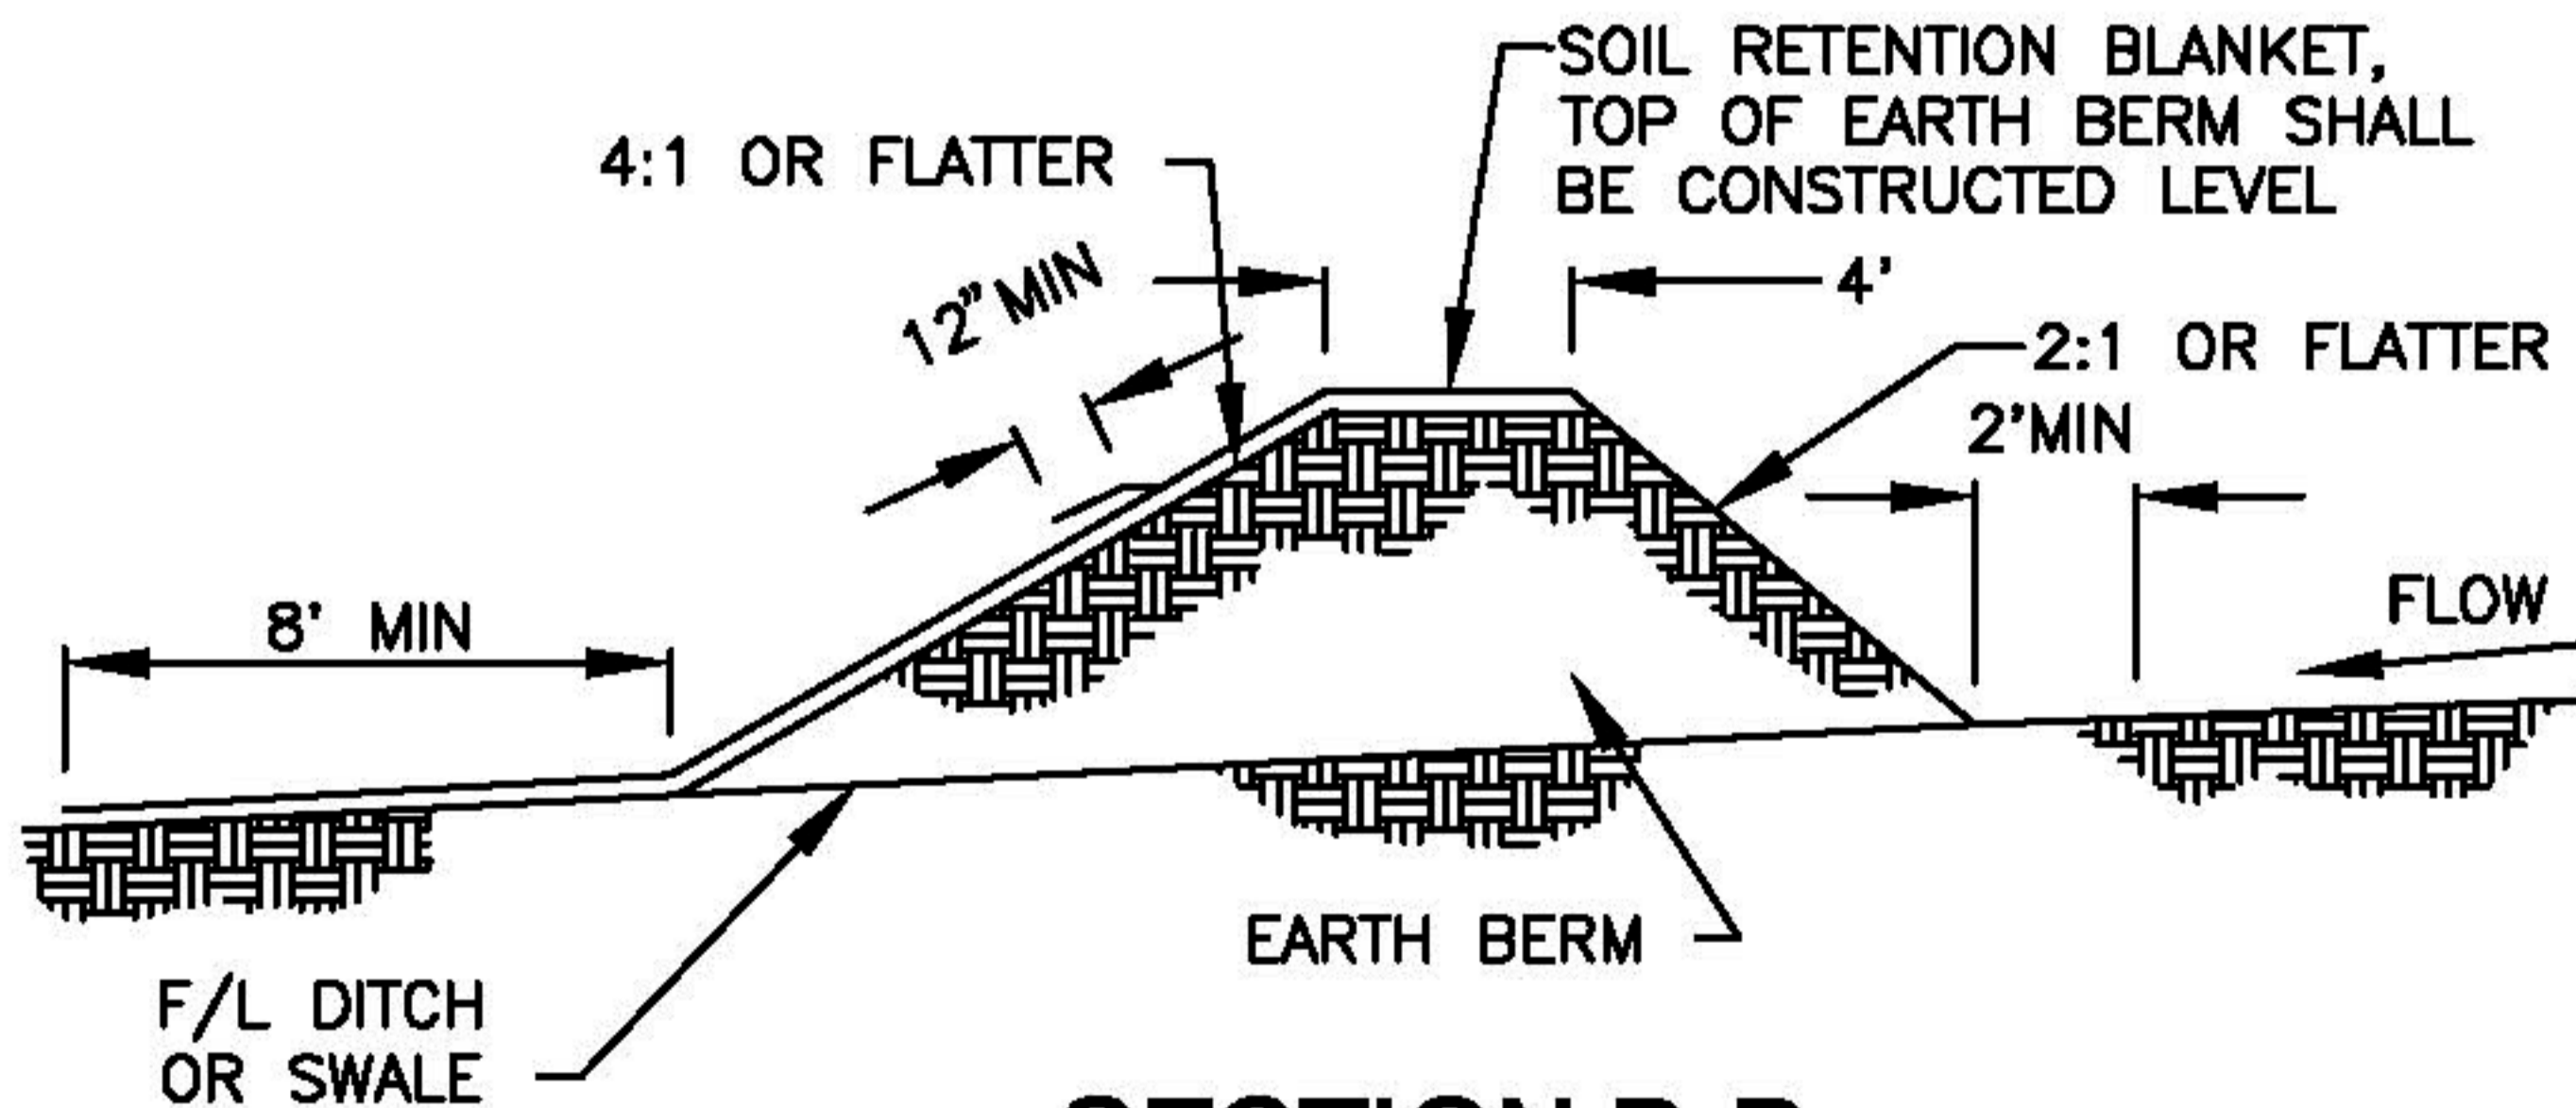

SECTION B-B
NOT TO SCALE

CONSTRUCTION
STANDARDS

EARTH DIKE (BERM)

STANDARD No. D-614 SHEET 1 OF 1

CITY OF
AZTEC
PUBLIC WORKS
DEPARTMENT