


CITY CONTRACTS


REFERENCE FOR OTHERS

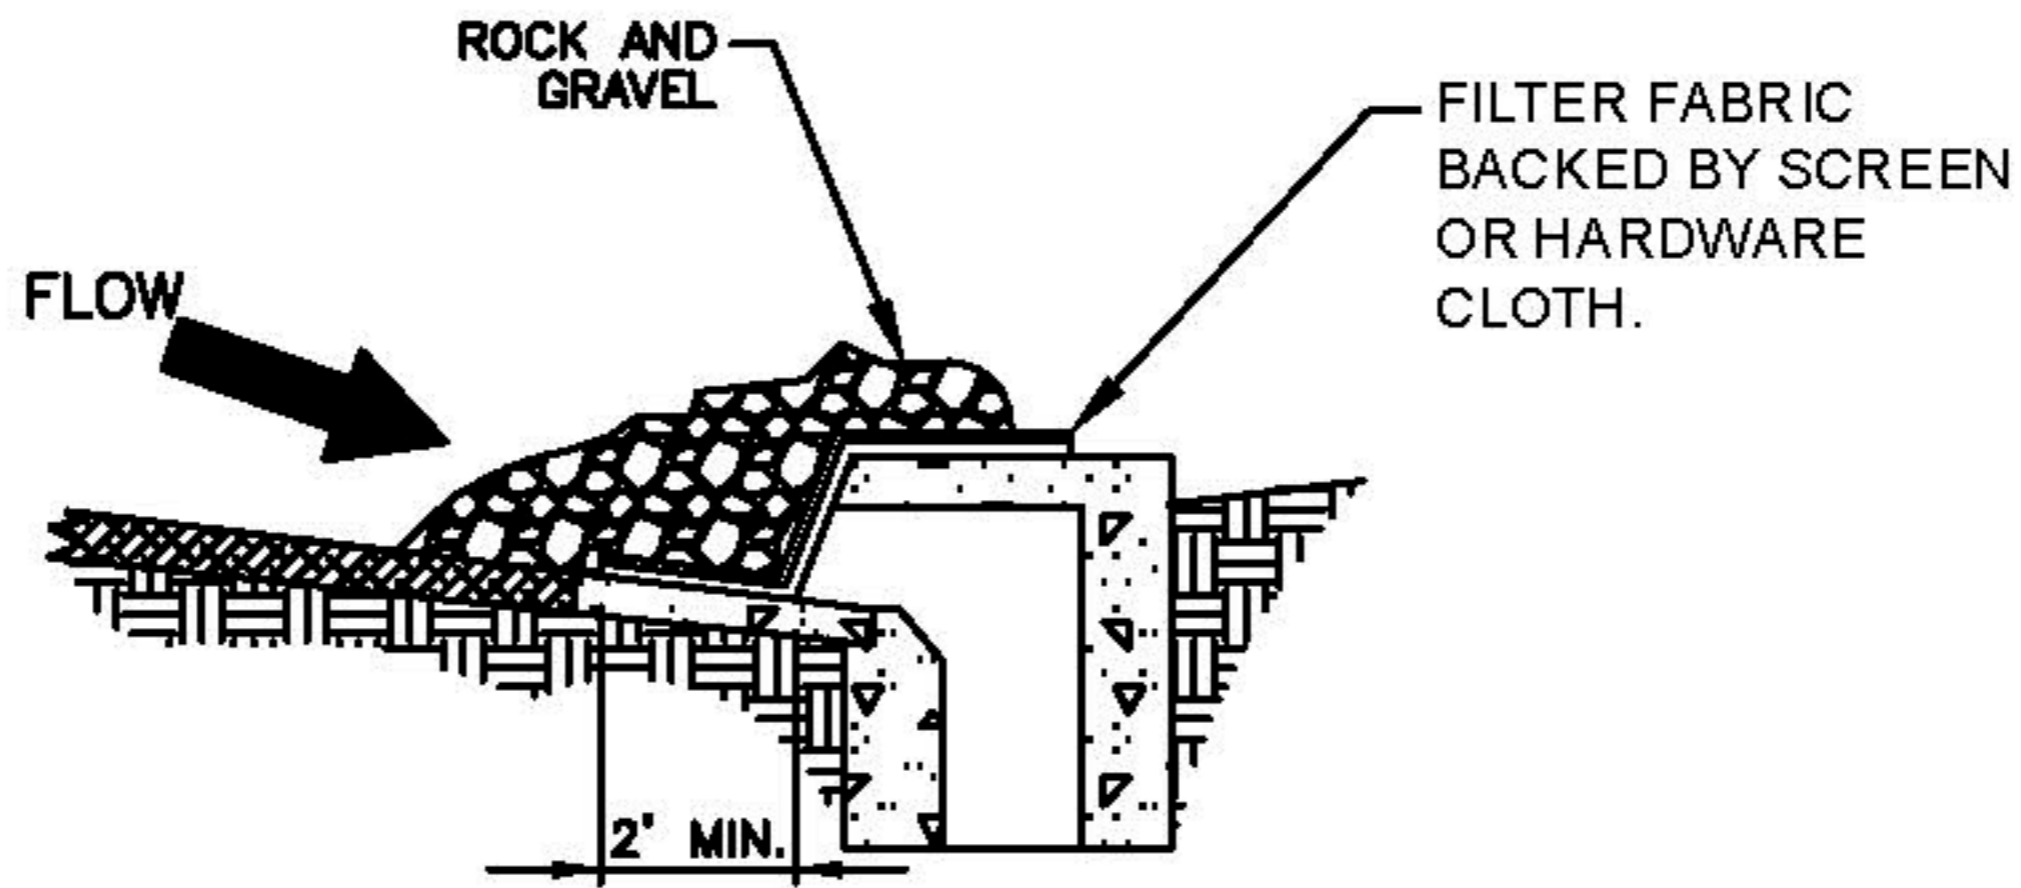

CURB OPENING

NOTES: GRAVEL INLET PROTECTION

1. THIS INSTALLATION IS FOR A TYPICAL CURB DROP INLET.
2. THE SPACING OF THE LONGITUDINAL BRACING SHALL NOT EXCEED 5 FT.

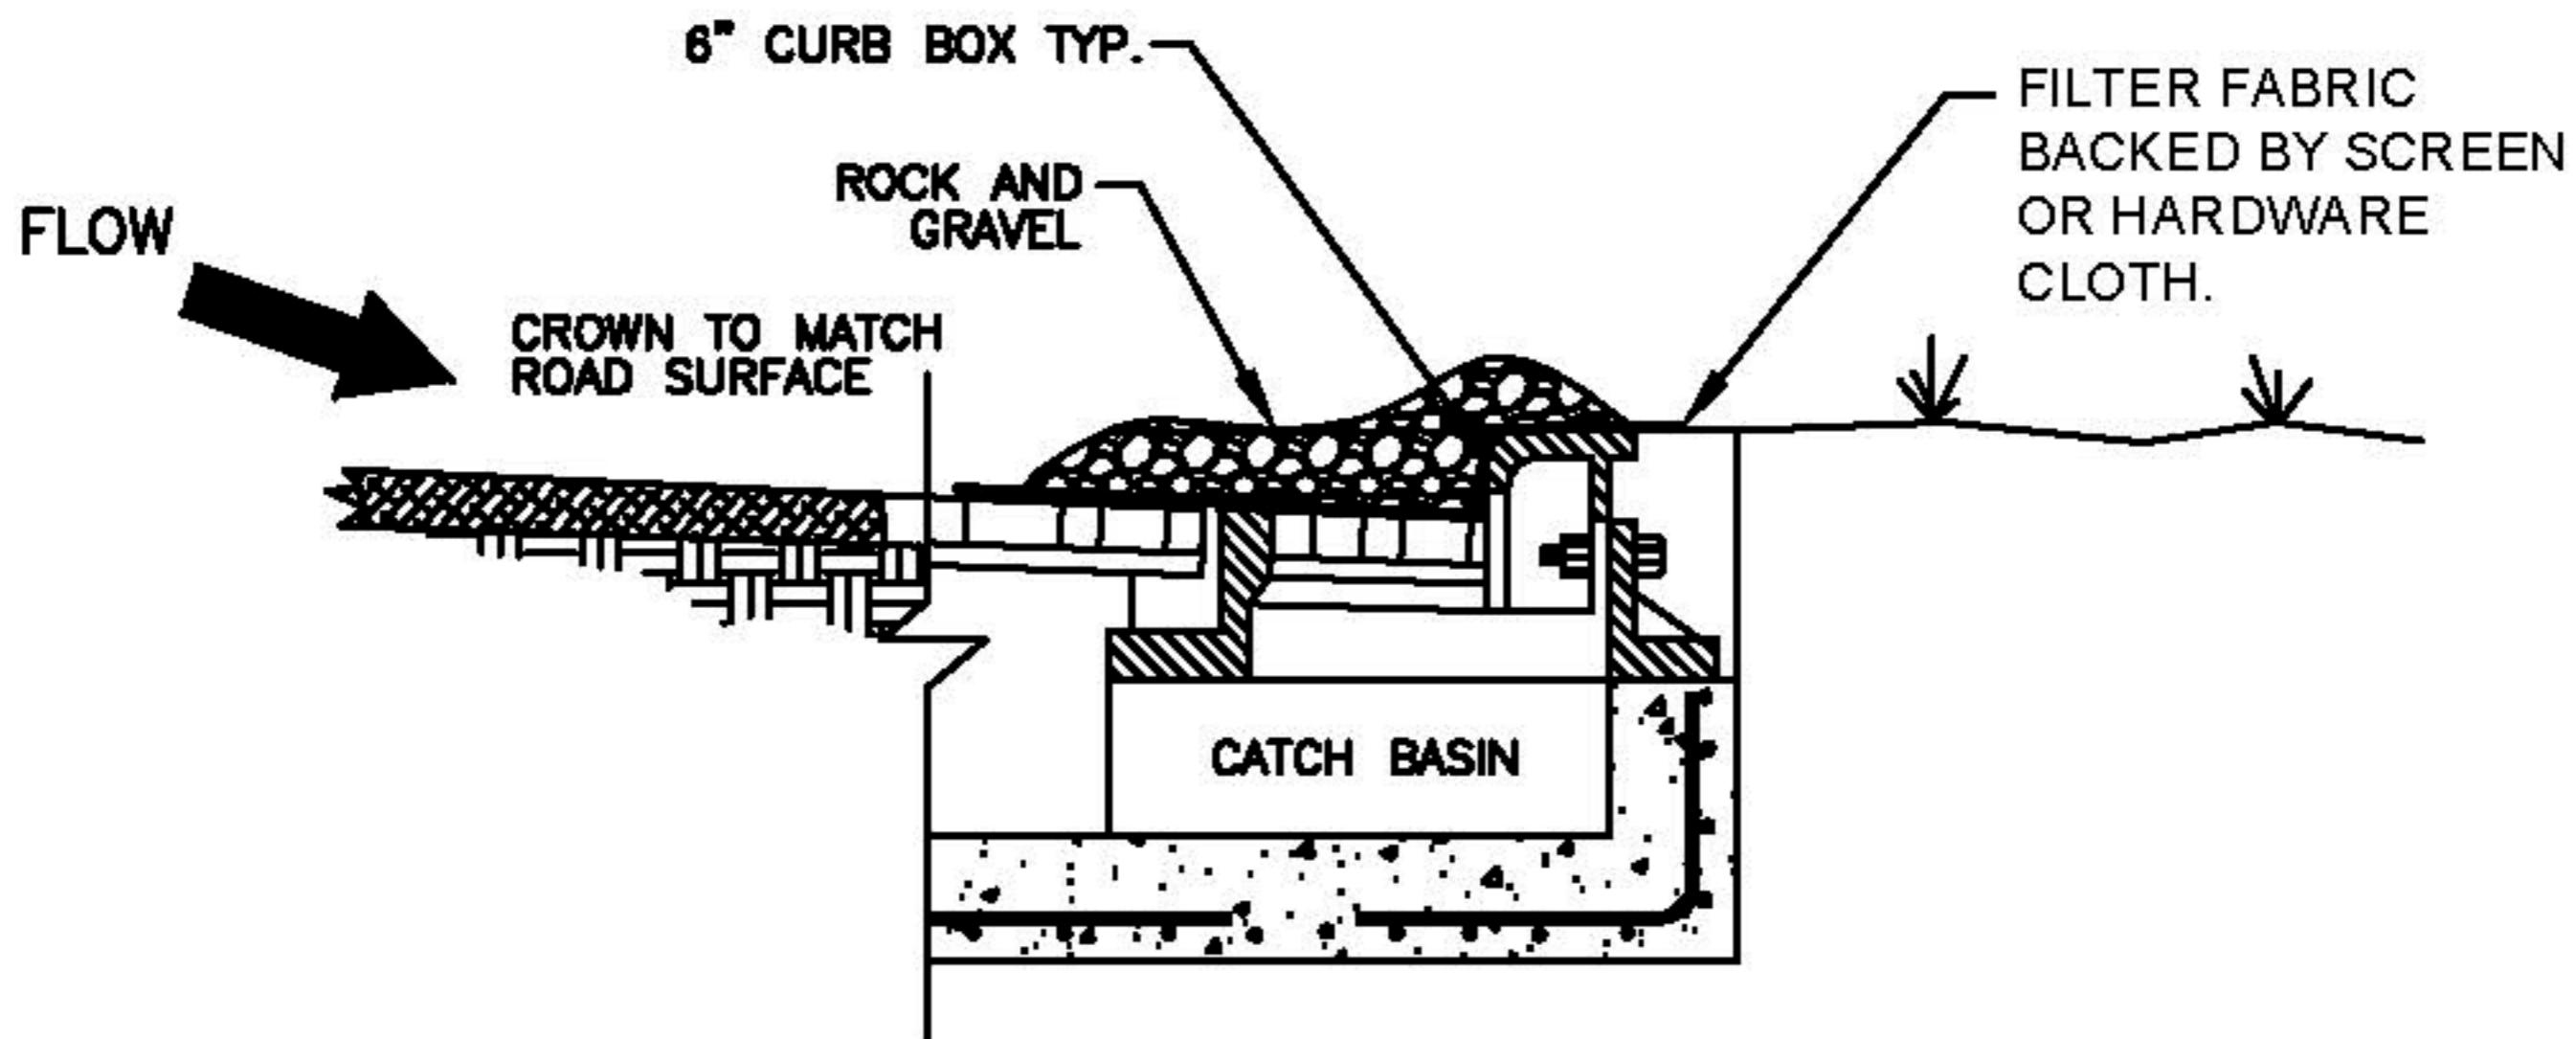

TYPE II CURB DROP INLET

NOTE:
ALTERNATE PROTECTION OF CITY
STRUCTURES NEEDS APPROVAL
BY CITY ENGINEER

NOT TO SCALE

CONSTRUCTION
STANDARDS

CURB DROP INLET

STANDARD No. D-621 SHEET 1 OF 1

CITY OF
AZTEC
PUBLIC WORKS
DEPARTMENT