

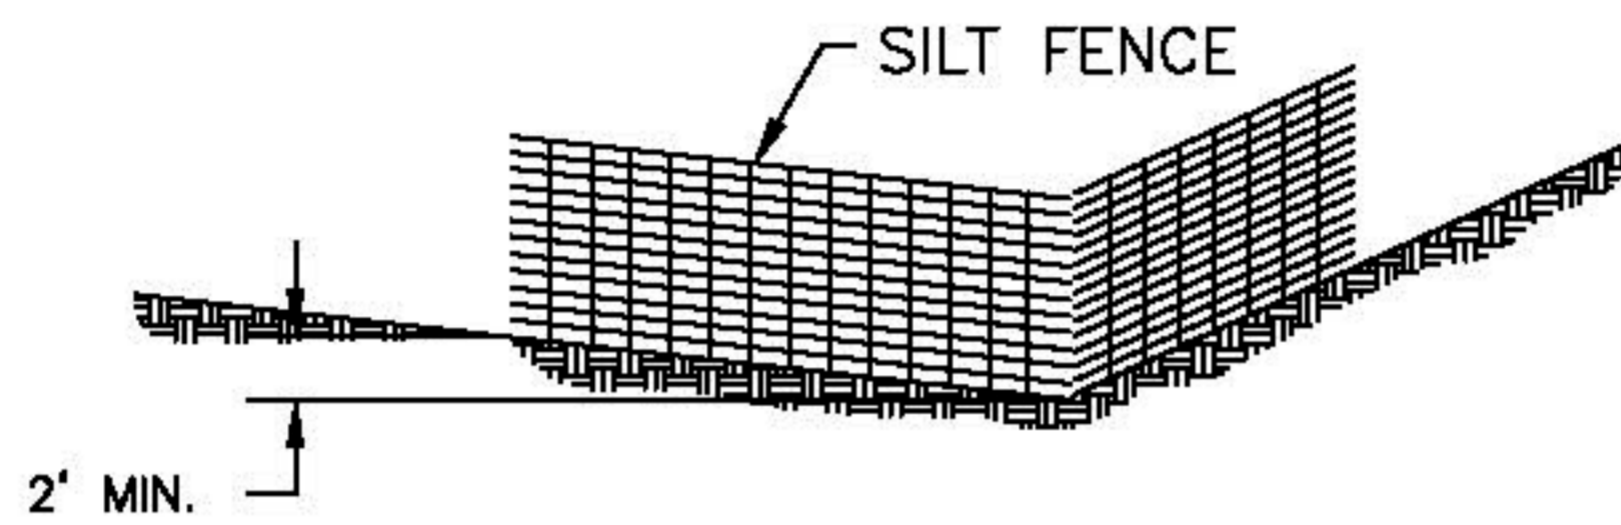


CITY CONTRACTS

REFERENCE FOR OTHERS

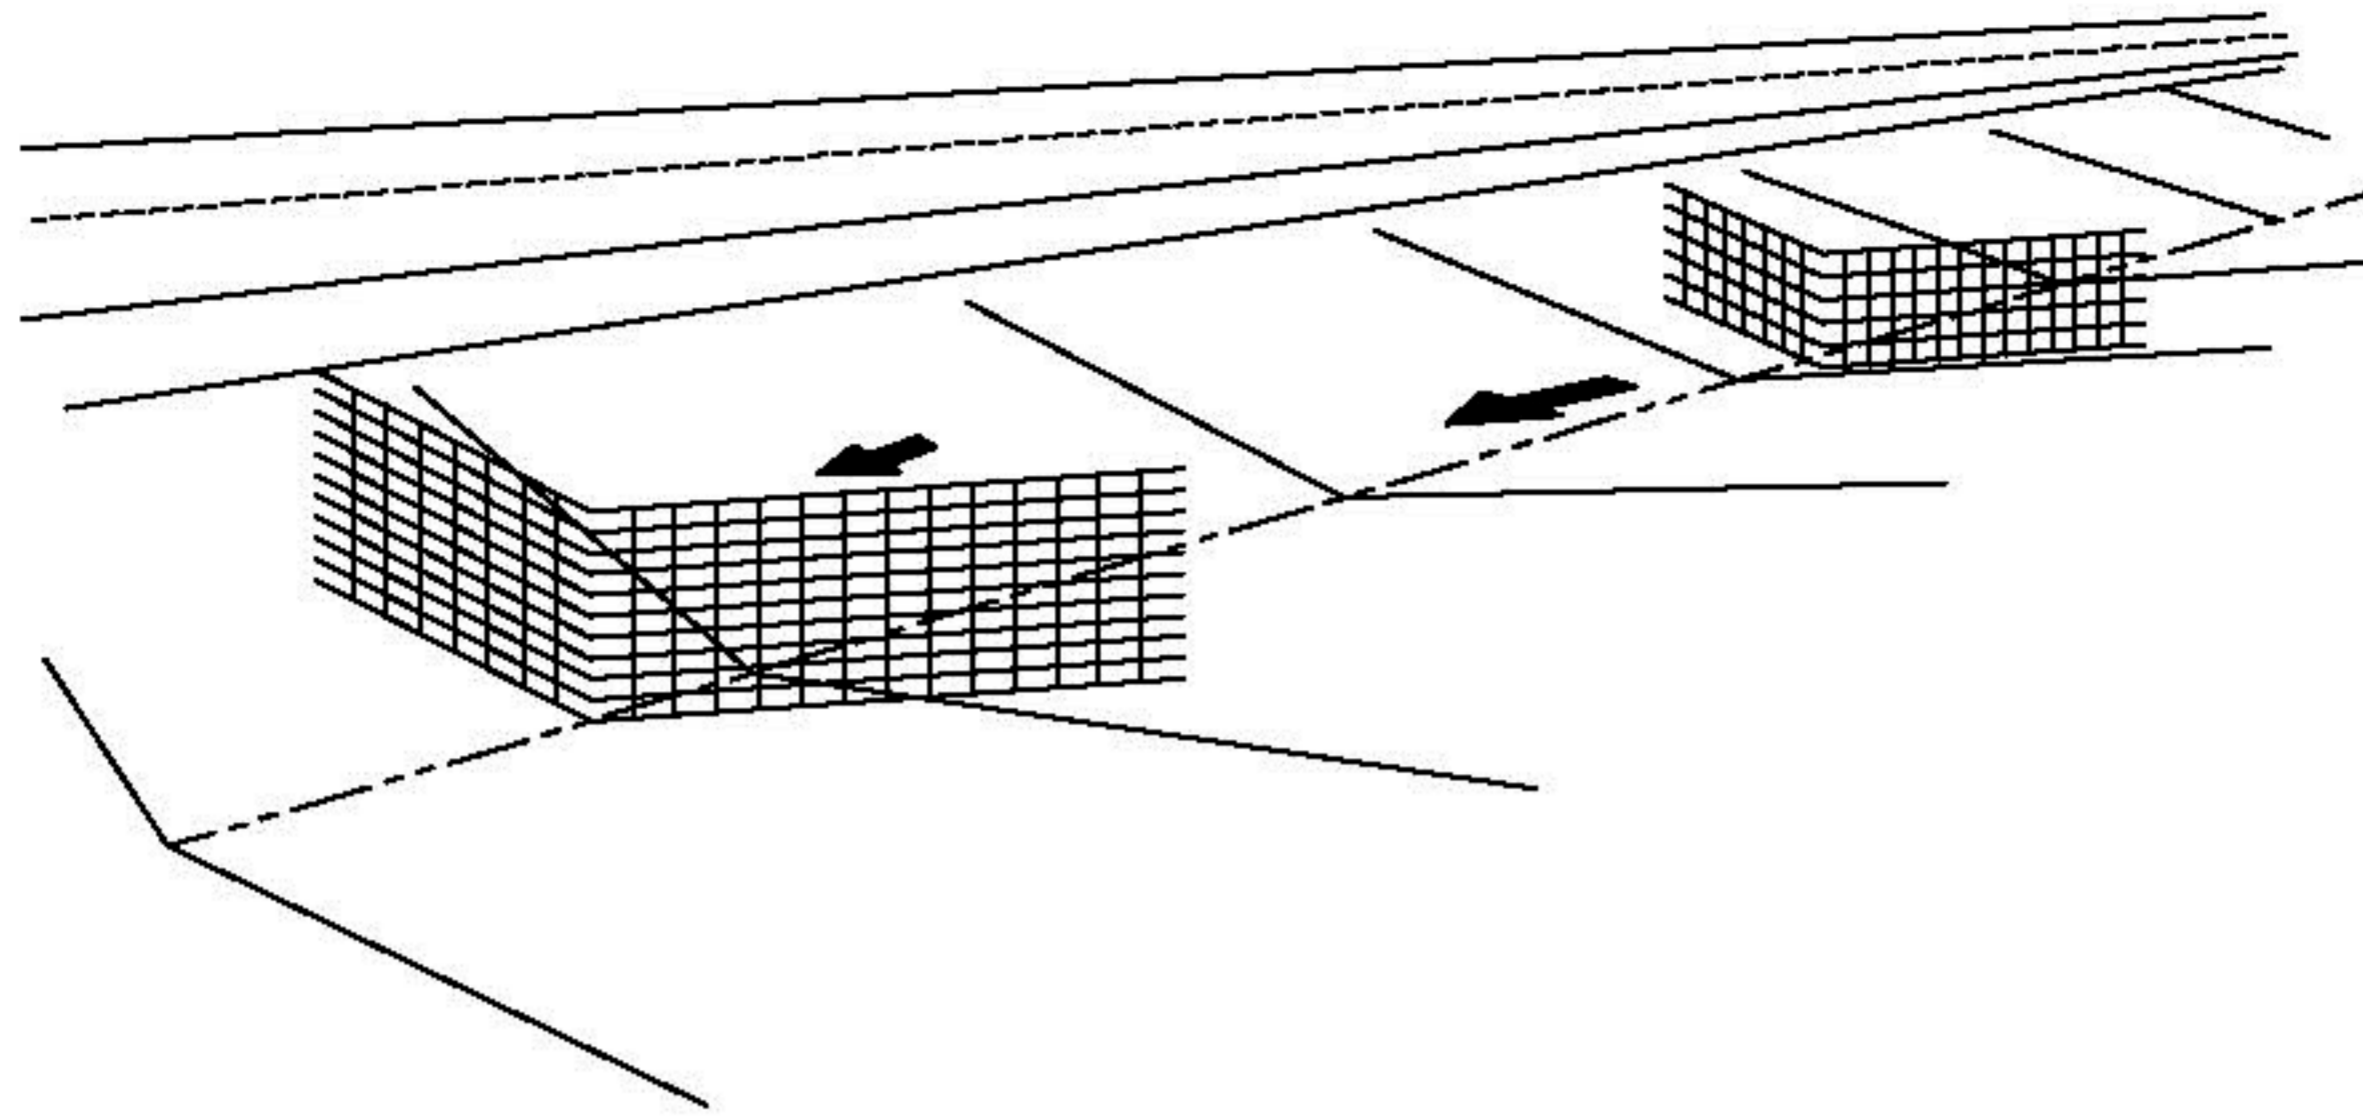

SECTION

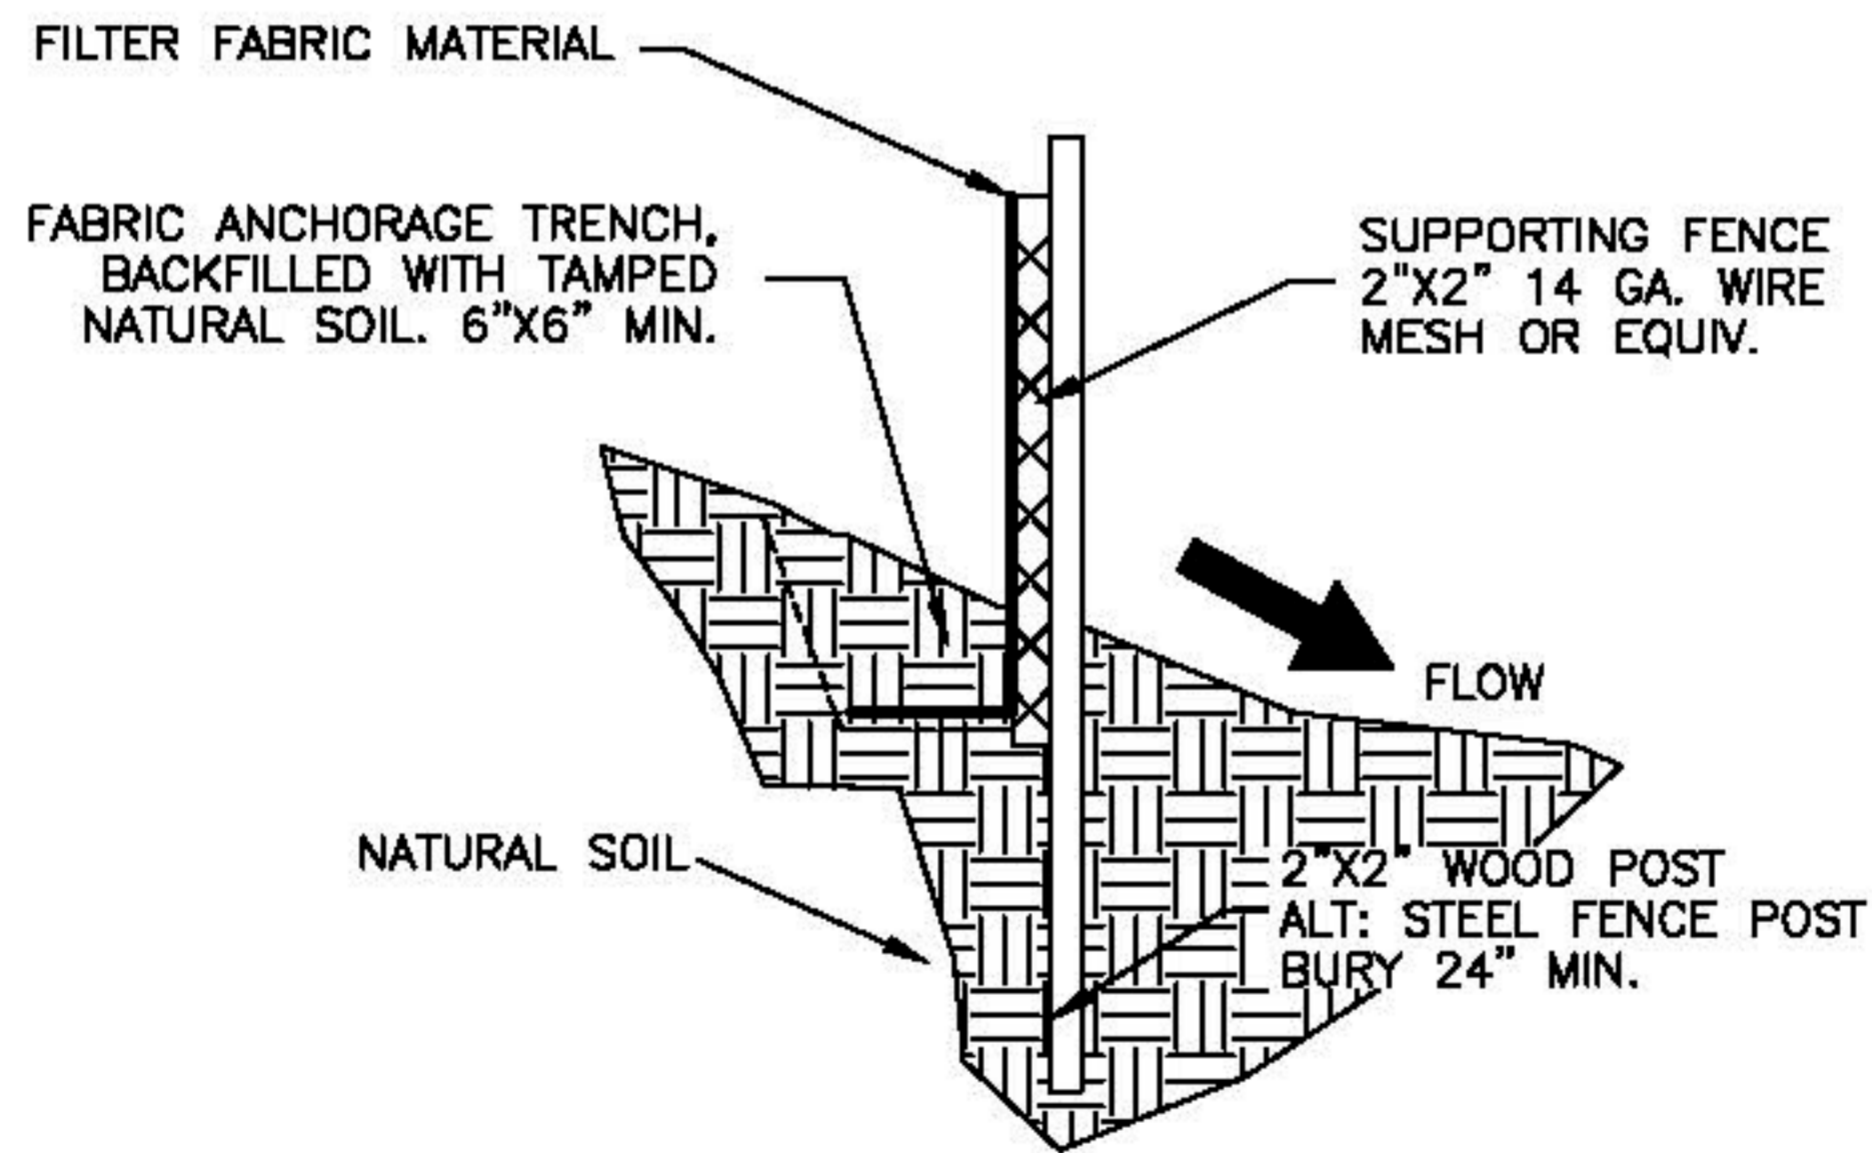

DETAIL

NOT TO SCALE

CONSTRUCTION
STANDARDS

SILT FENCE

STANDARD No. D-624 SHEET 1 OF 1

CITY OF
AZTEC

PUBLIC WORKS
DEPARTMENT