
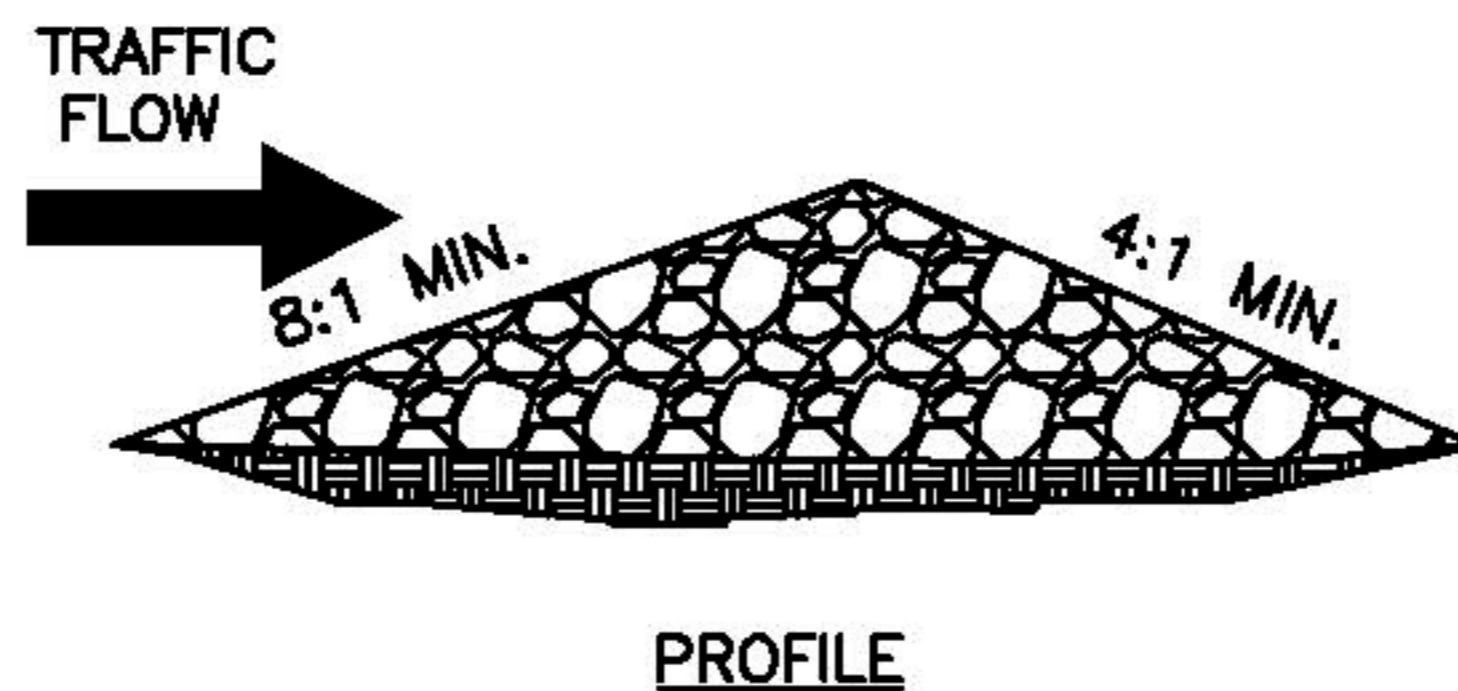
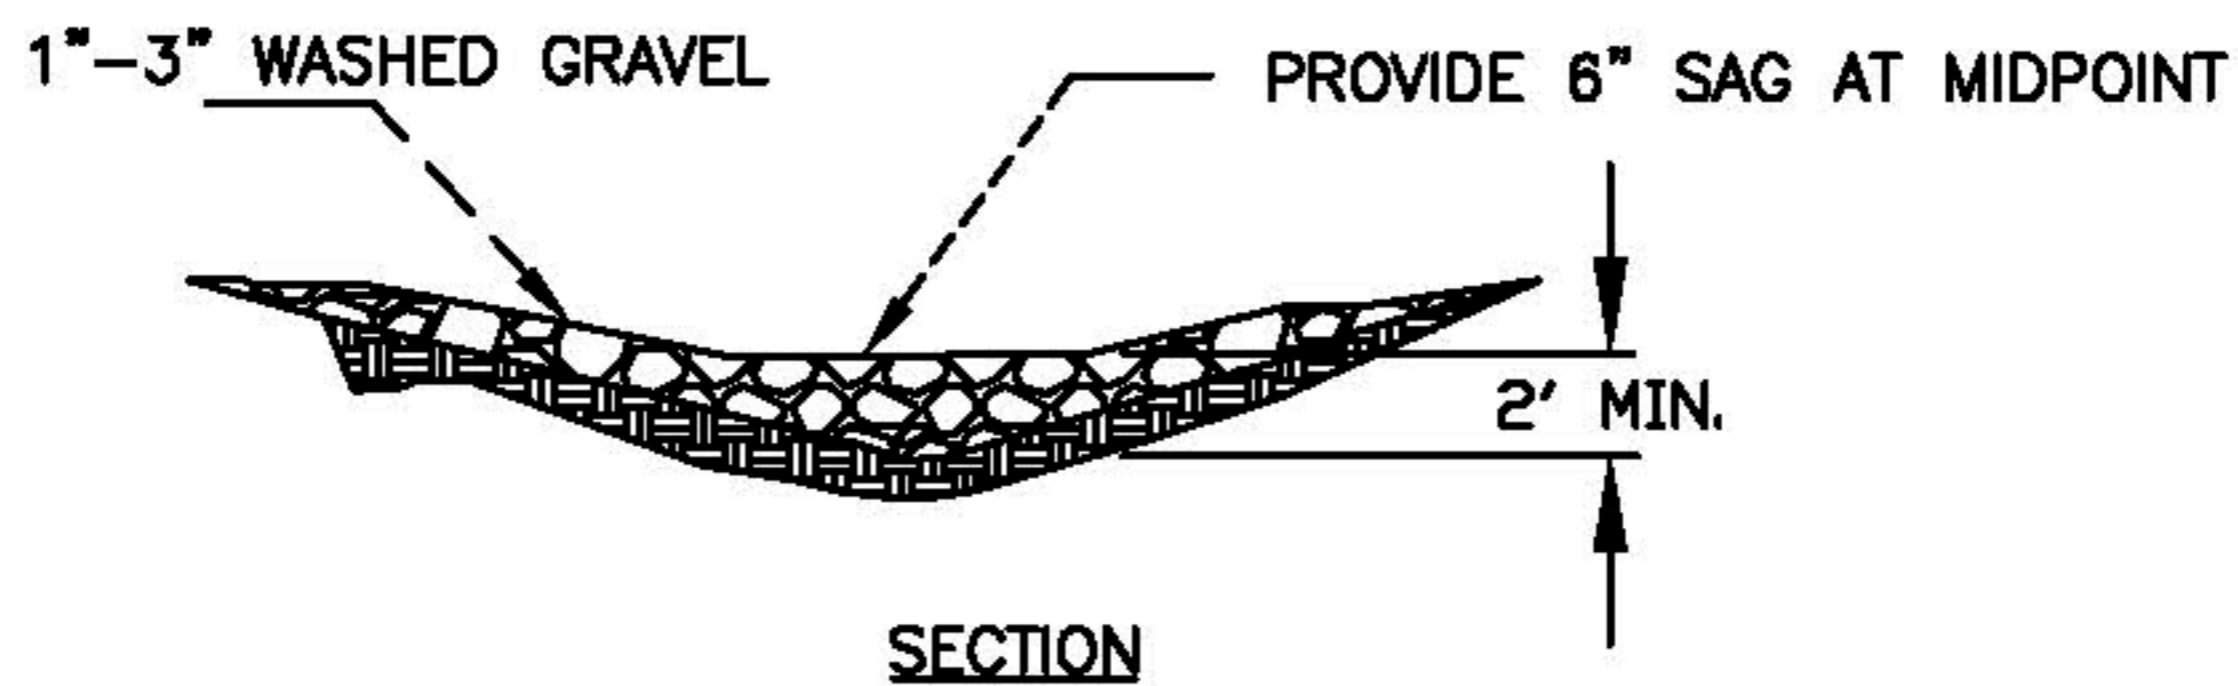
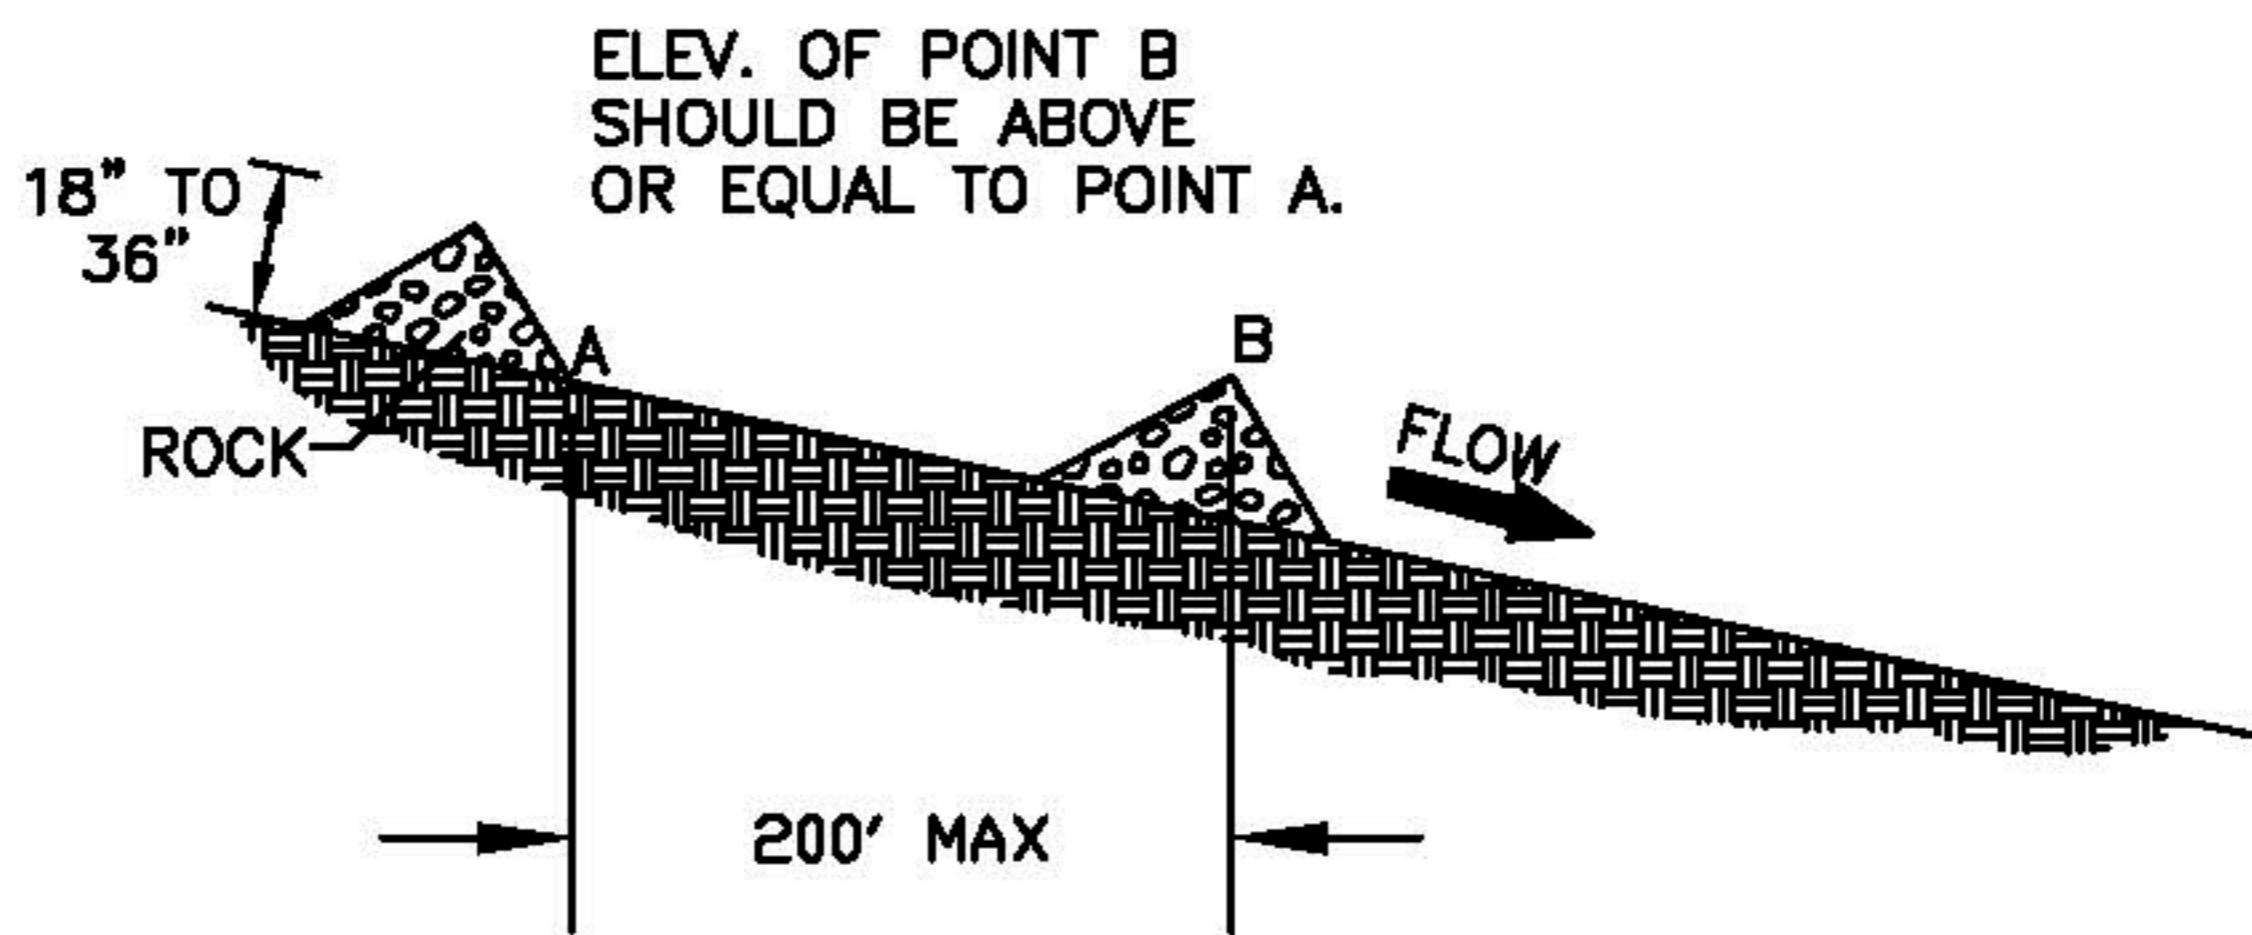


CITY CONTRACTS

REFERENCE FOR OTHERS

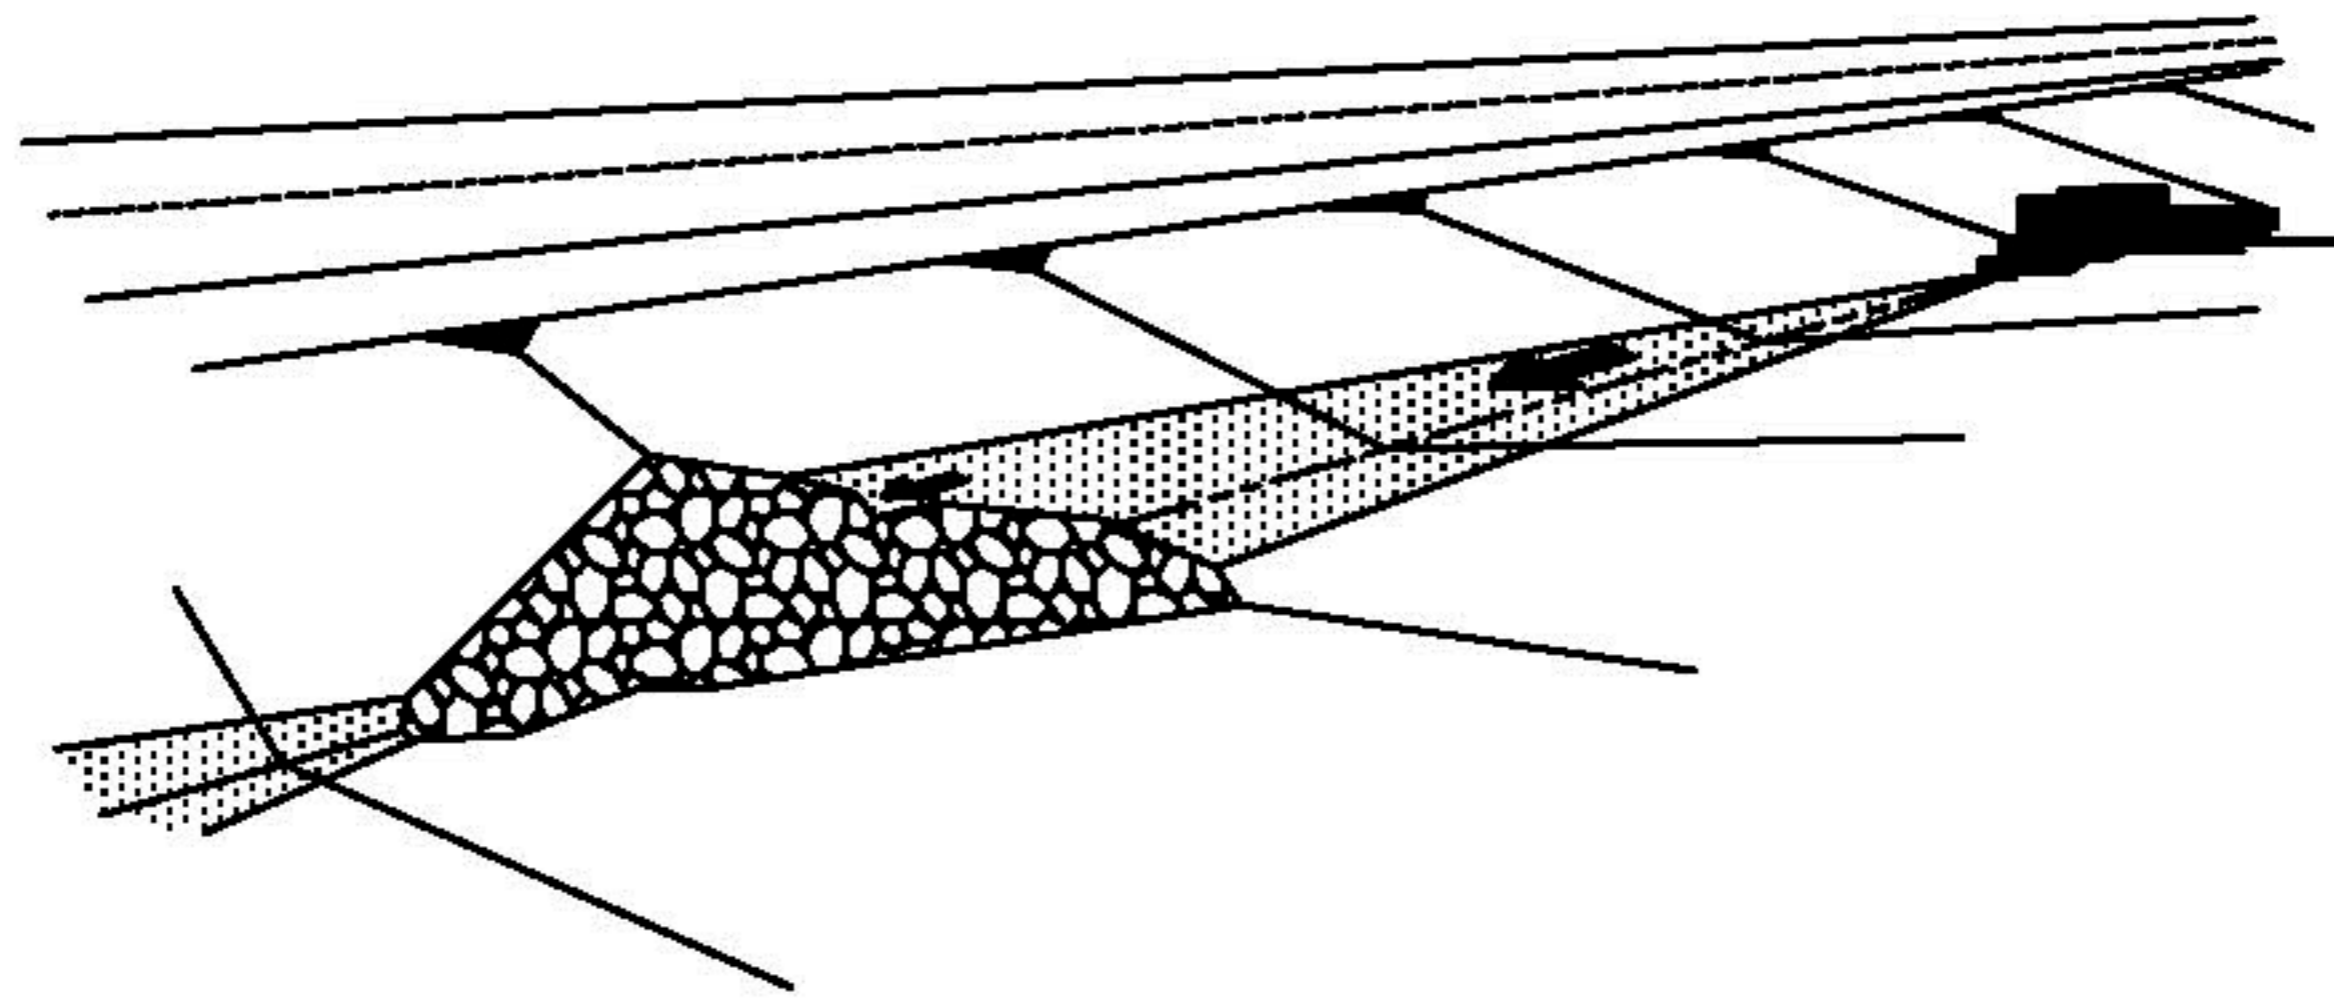

NOT TO SCALE

CONSTRUCTION
STANDARDS

STONE DAM

STANDARD No. D-625 SHEET 1 OF 1

CITY OF
AZTEC
PUBLIC WORKS
DEPARTMENT