


NOTES

1. GROUT TO ATTAIN 2000 P.S.I. WITHIN 28 DAYS.
2. FILL MATERIAL 1'-0" MIN. BEHIND WALL TO BE FREE-DRAINING SAND OR GRAVEL.
- △ 3. GROUT FILL ALL CELLS PRIOR TO PLACING CAP.

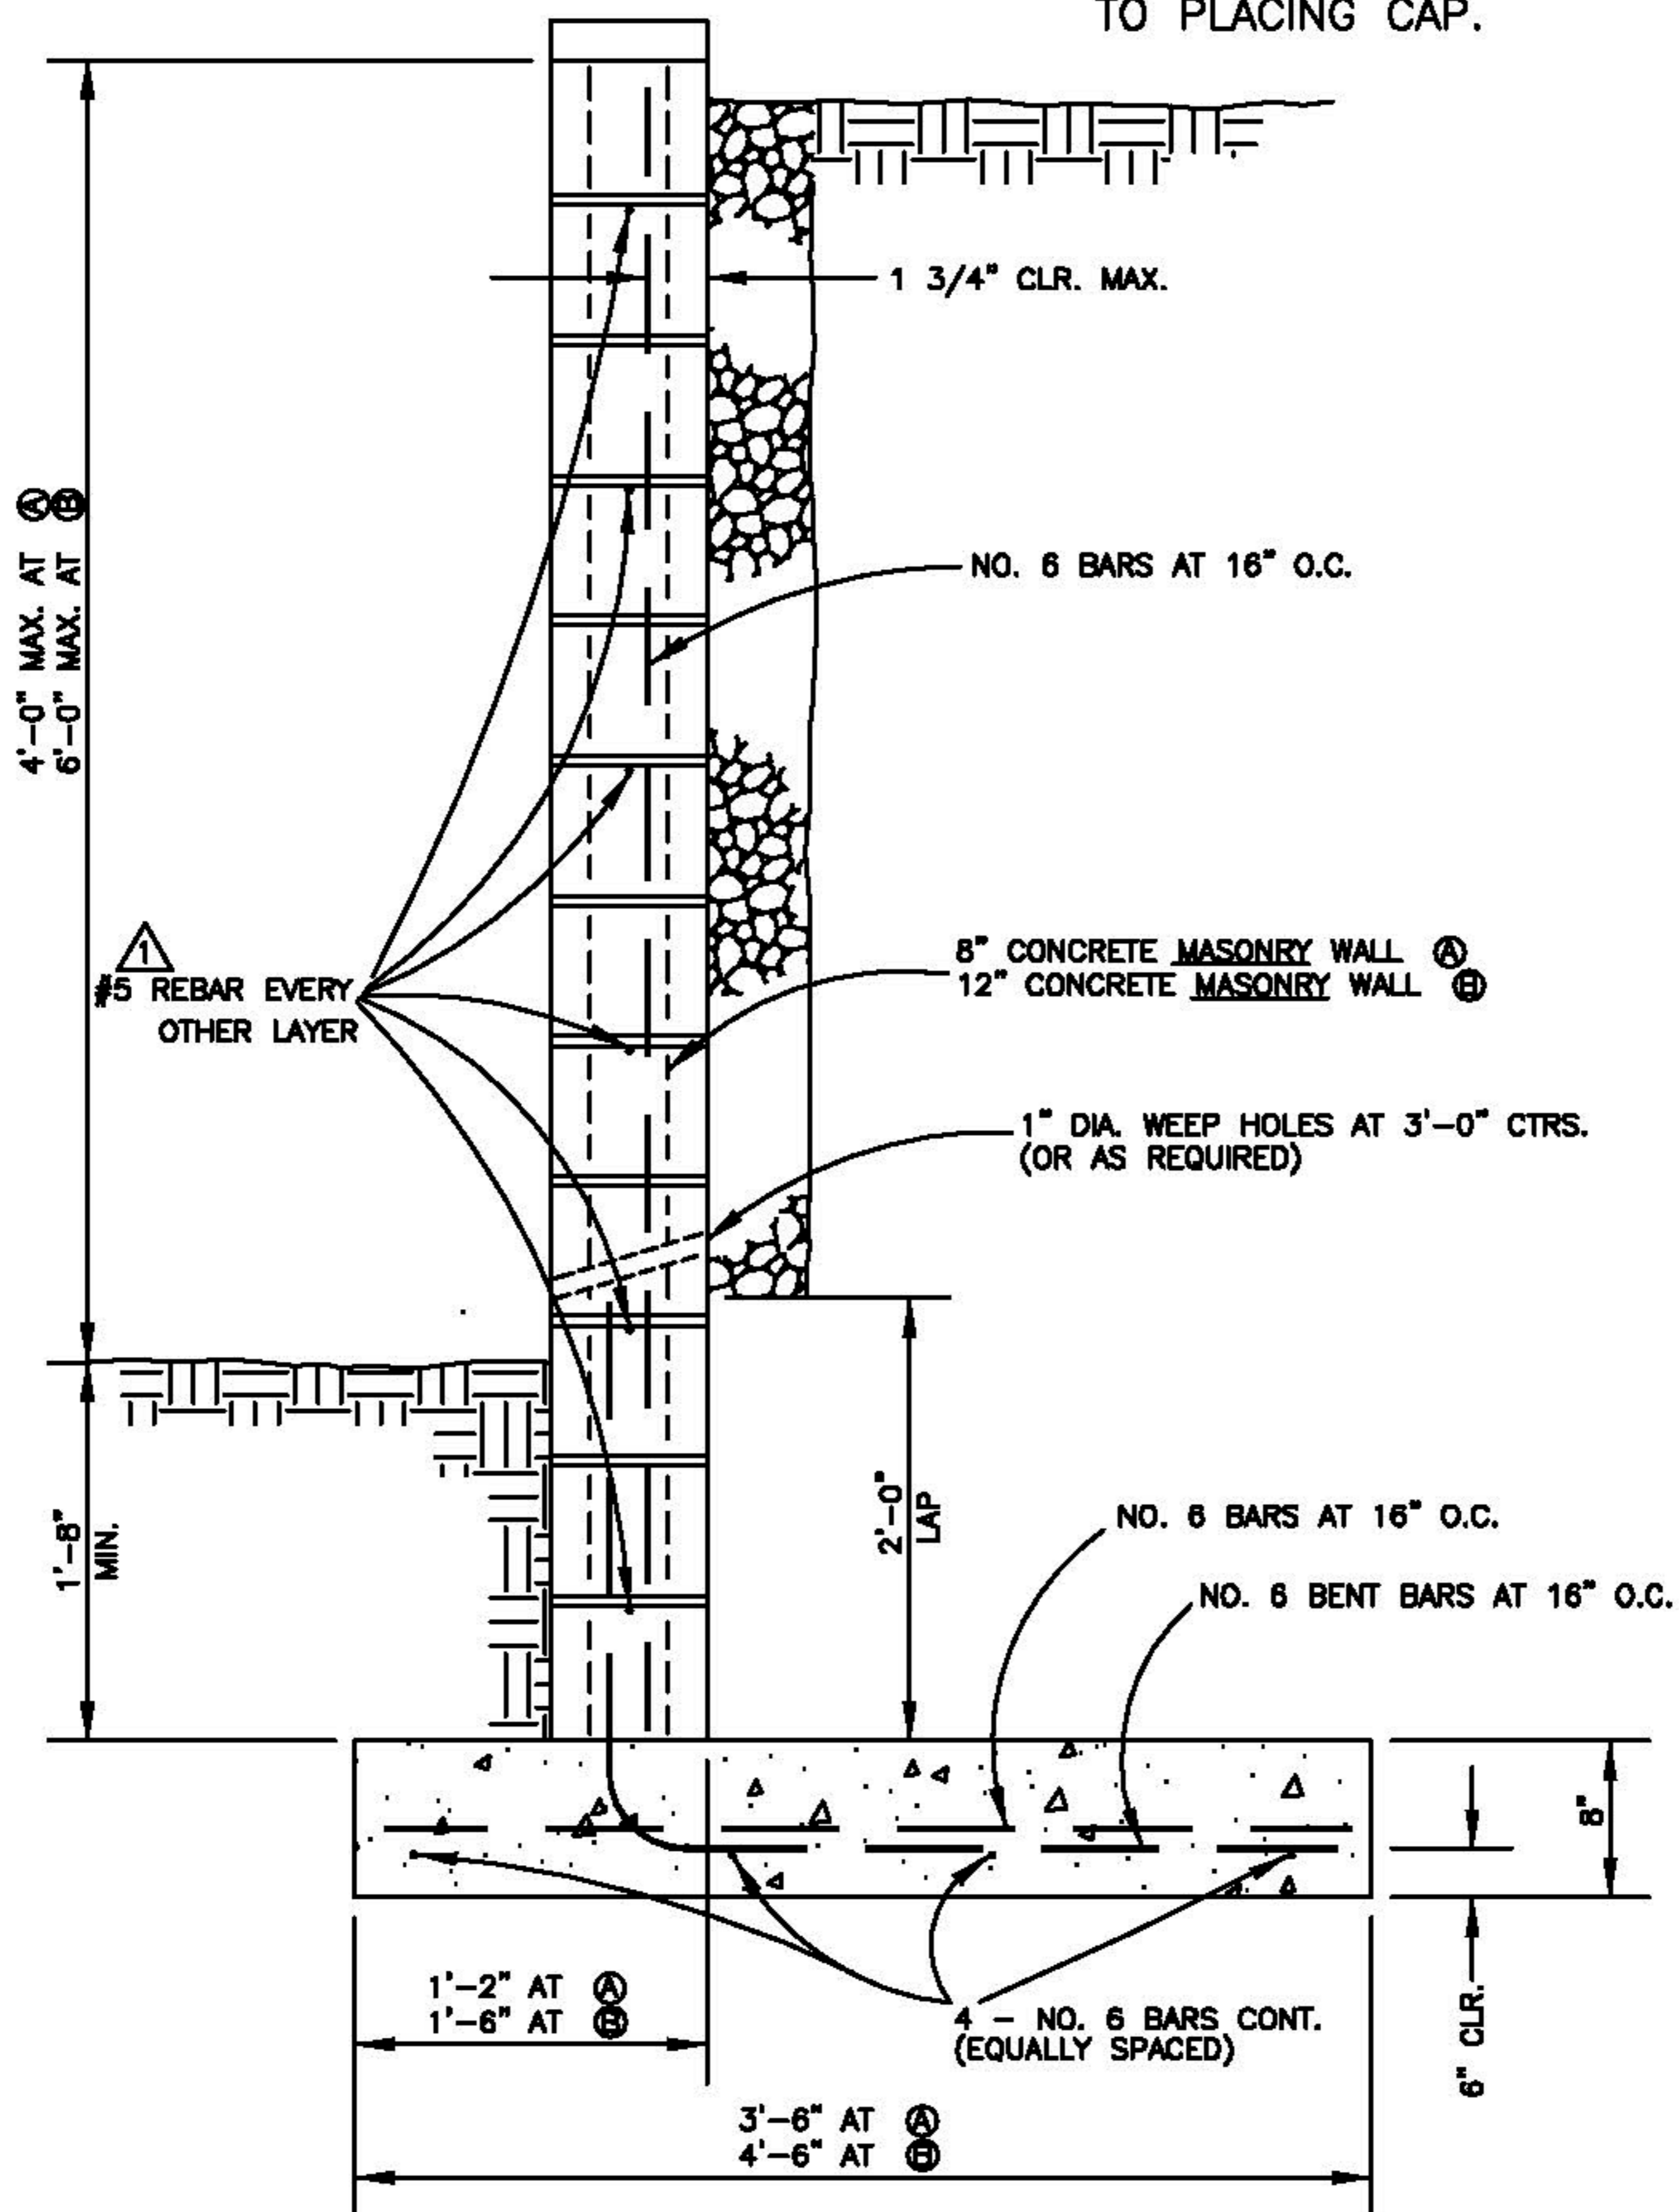

REV.	DATE
△ 1	01/07/04

CONSTRUCTION STANDARDS

STANDARD RETAINING WALL

STANDARD No. D-303 SHEET 1 OF 1

CITY OF AZTEC
PUBLIC WORKS DEPARTMENT