


Note: Measured from the back of sidewalk or 5 feet from the back of curb.

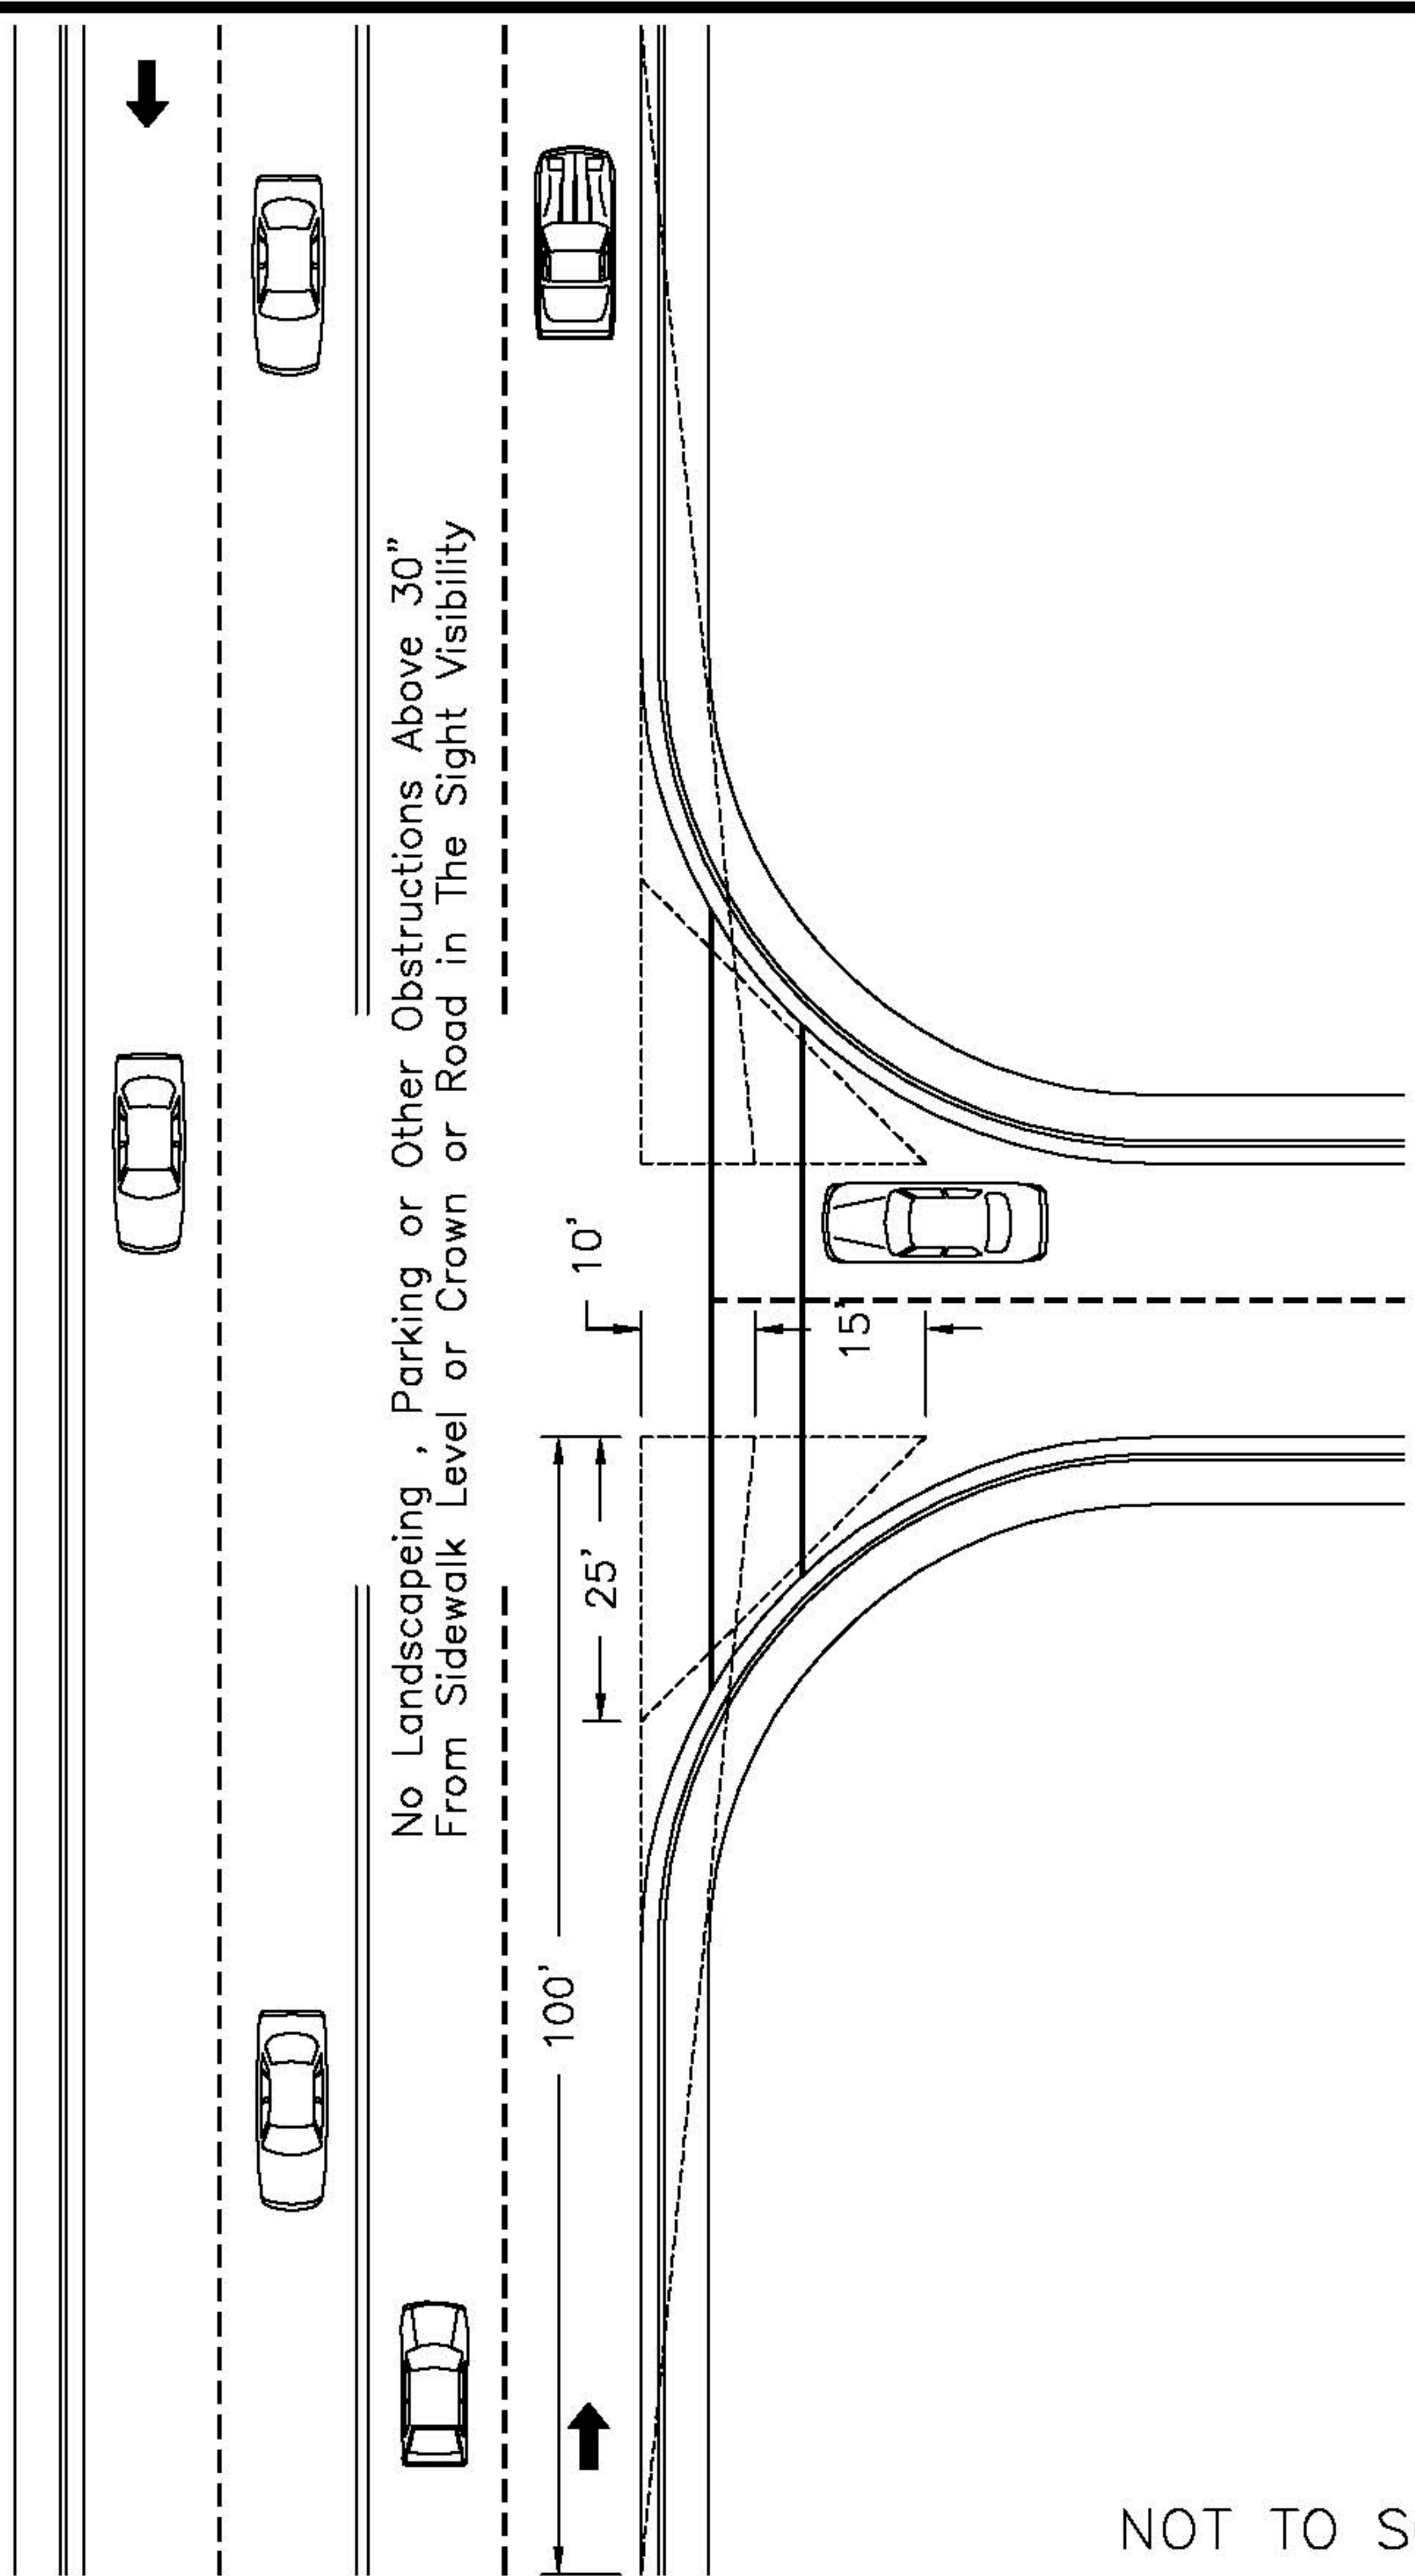

NOT TO SCALE

CONSTRUCTION
STANDARDS

Major Thoroughfare Driveway Access
Driveway Visibility for Professional, Commercial, or Industrial Uses

STANDARD No. D-329 SHEET 1

CITY OF
AZTEC
PUBLIC WORKS
DEPARTMENT