


NOTE:

1. ALL PIPE SIZES & STRUCTURAL DIMENSION SHOWN ARE MIN. STANDARDS FOR GARAGES, WASH RACKS, LAUNDRIES, LAUNDERETTES, INDUSTRIAL & COMMERCIAL APPLICATION AND ALL SWIMMING POOLS OF 30,000 GAL. CAP & OVER.
2. TRAFFIC GRATING STEEL PLATES, FRAMES, FIT WALL THICKNESS & SIZES INCLUDING REINFORCING, SHALL BE IN ACCORDANCE WITH DESIGN LOADS REQUIRED OR EACH INSTALLATION.

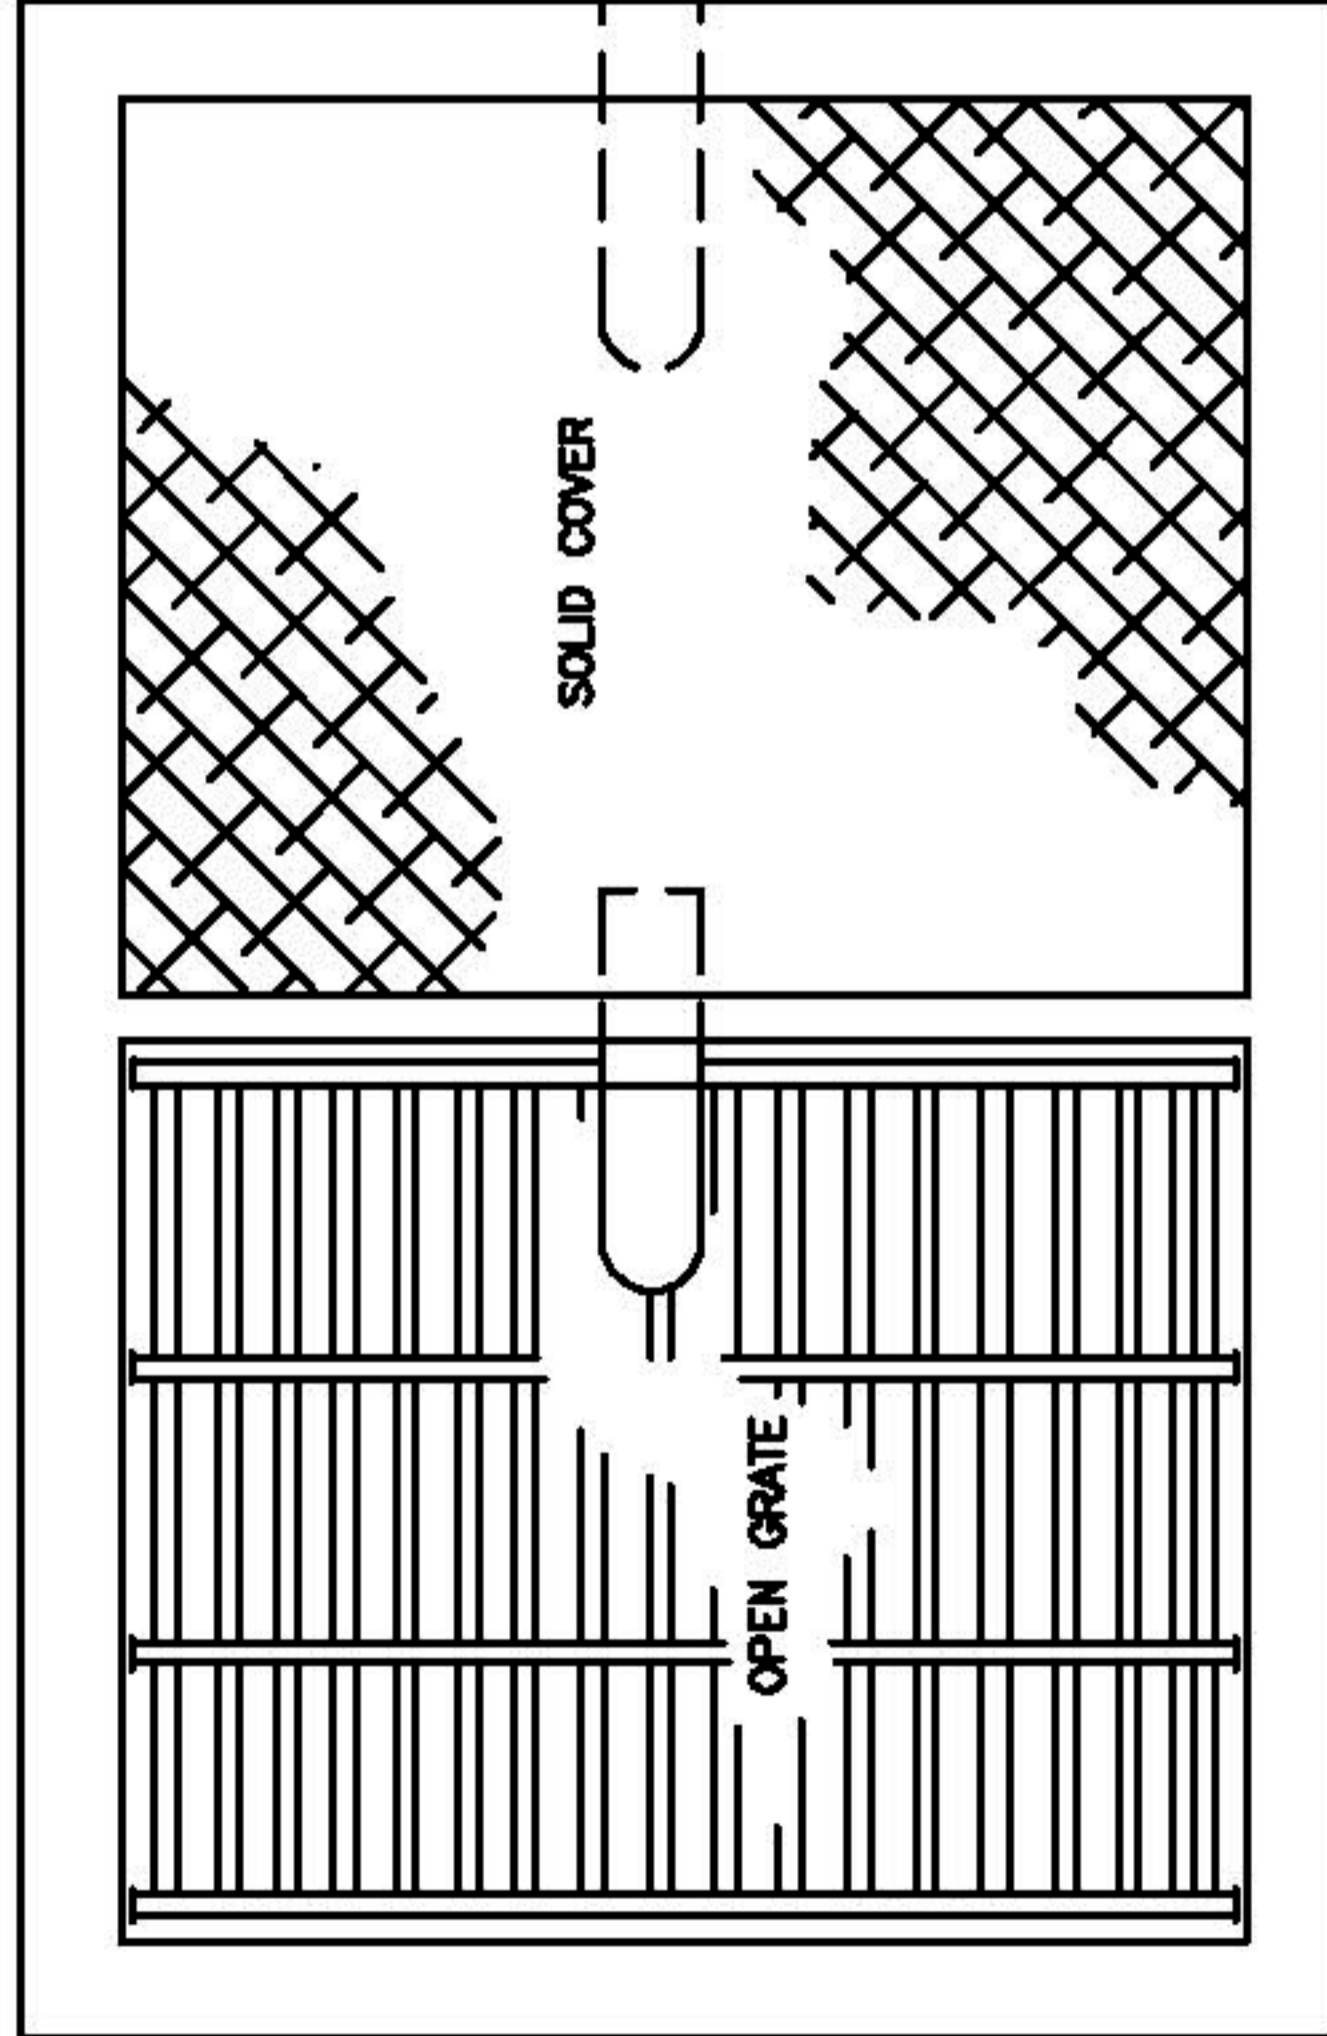

PLAN